


Maximum Height
From Natural Grade
to Highest Roof Peak
Cannot Exceed 30
Feet

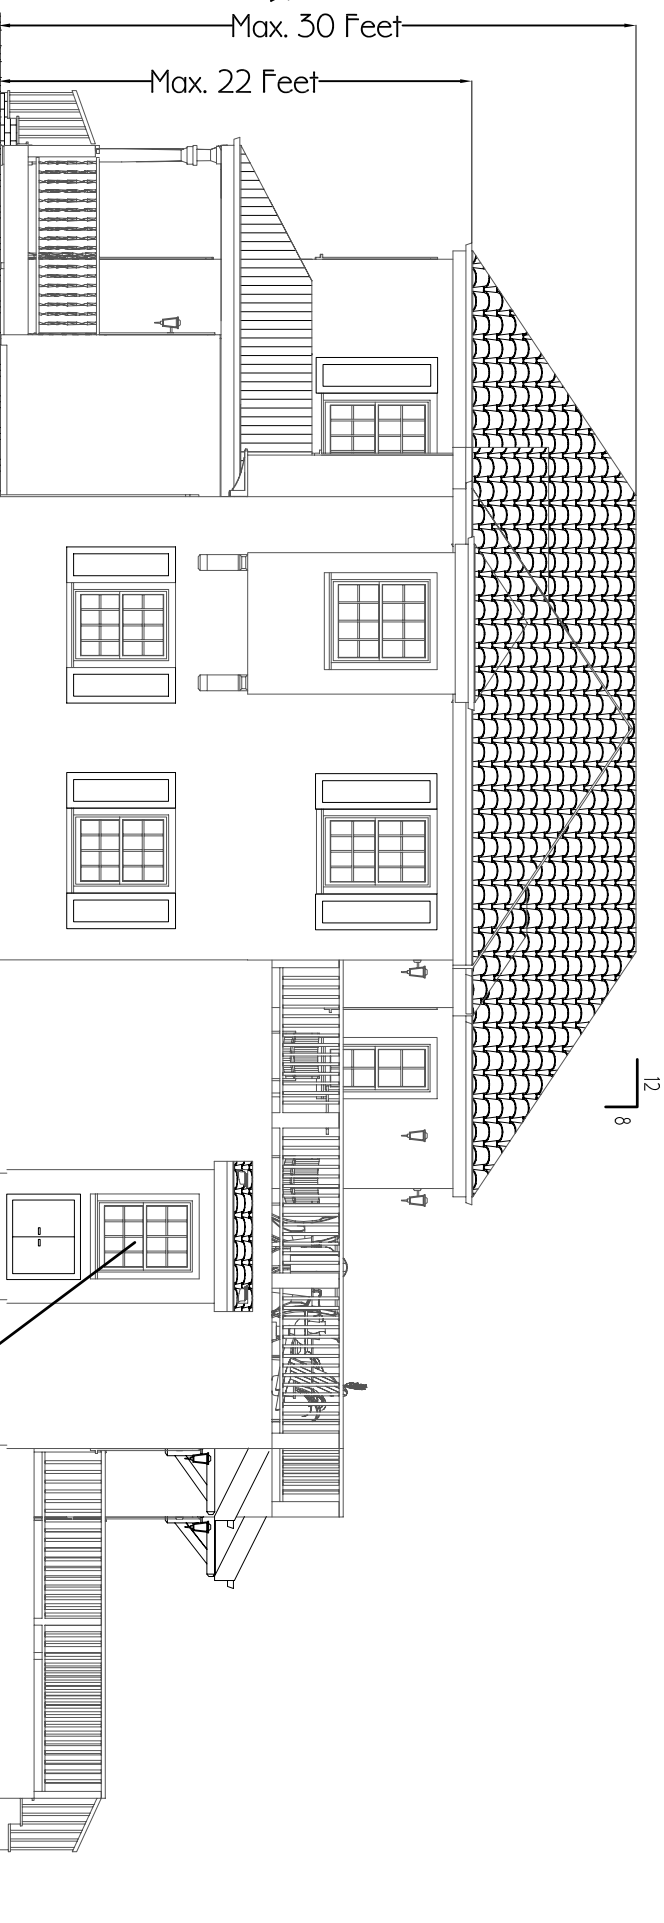


Maximum Height
From Natural Grade
to top of any Horiz.
Roof Eaves
Cannot Exceed 22
Feet

No Horizontal Wall Plane
Can Exceed 20 Feet
in Width or Height without
a 2 foot break in plane

Elevation

There must be at least
10% Window Area on
any building facade.

Maximum Height
From Natural Grade
to Highest Roof Peak
Cannot Exceed 30
Feet

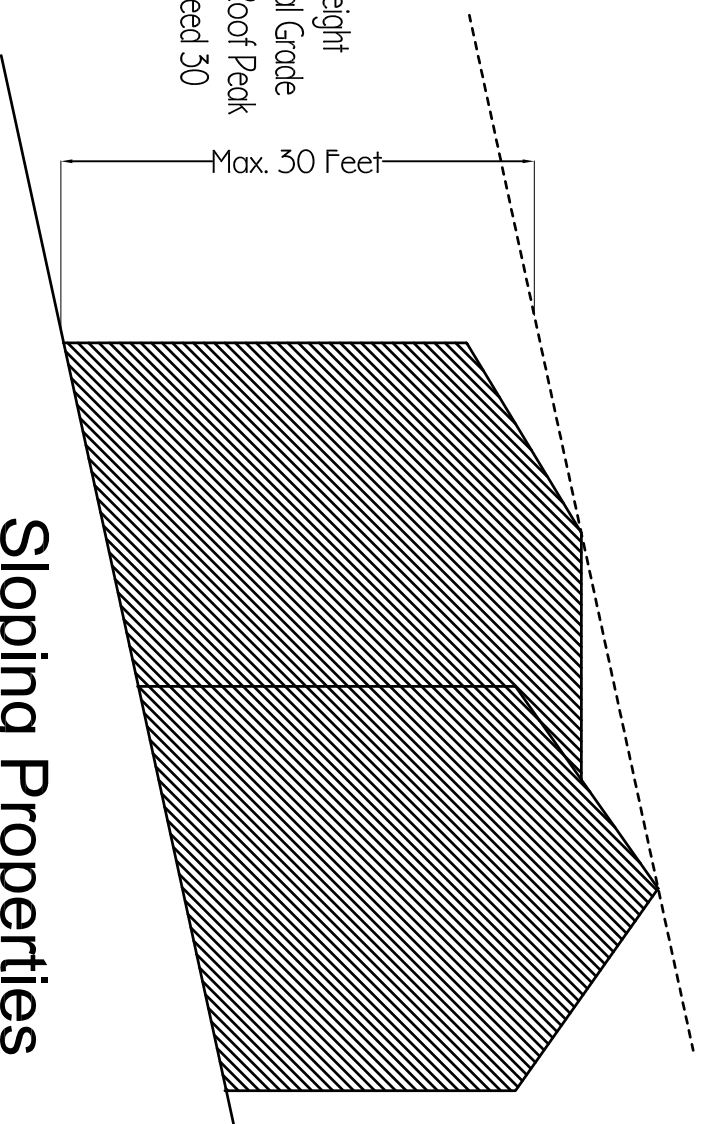

Sloping Properties